


OSNOVA TAVANA R=1:100

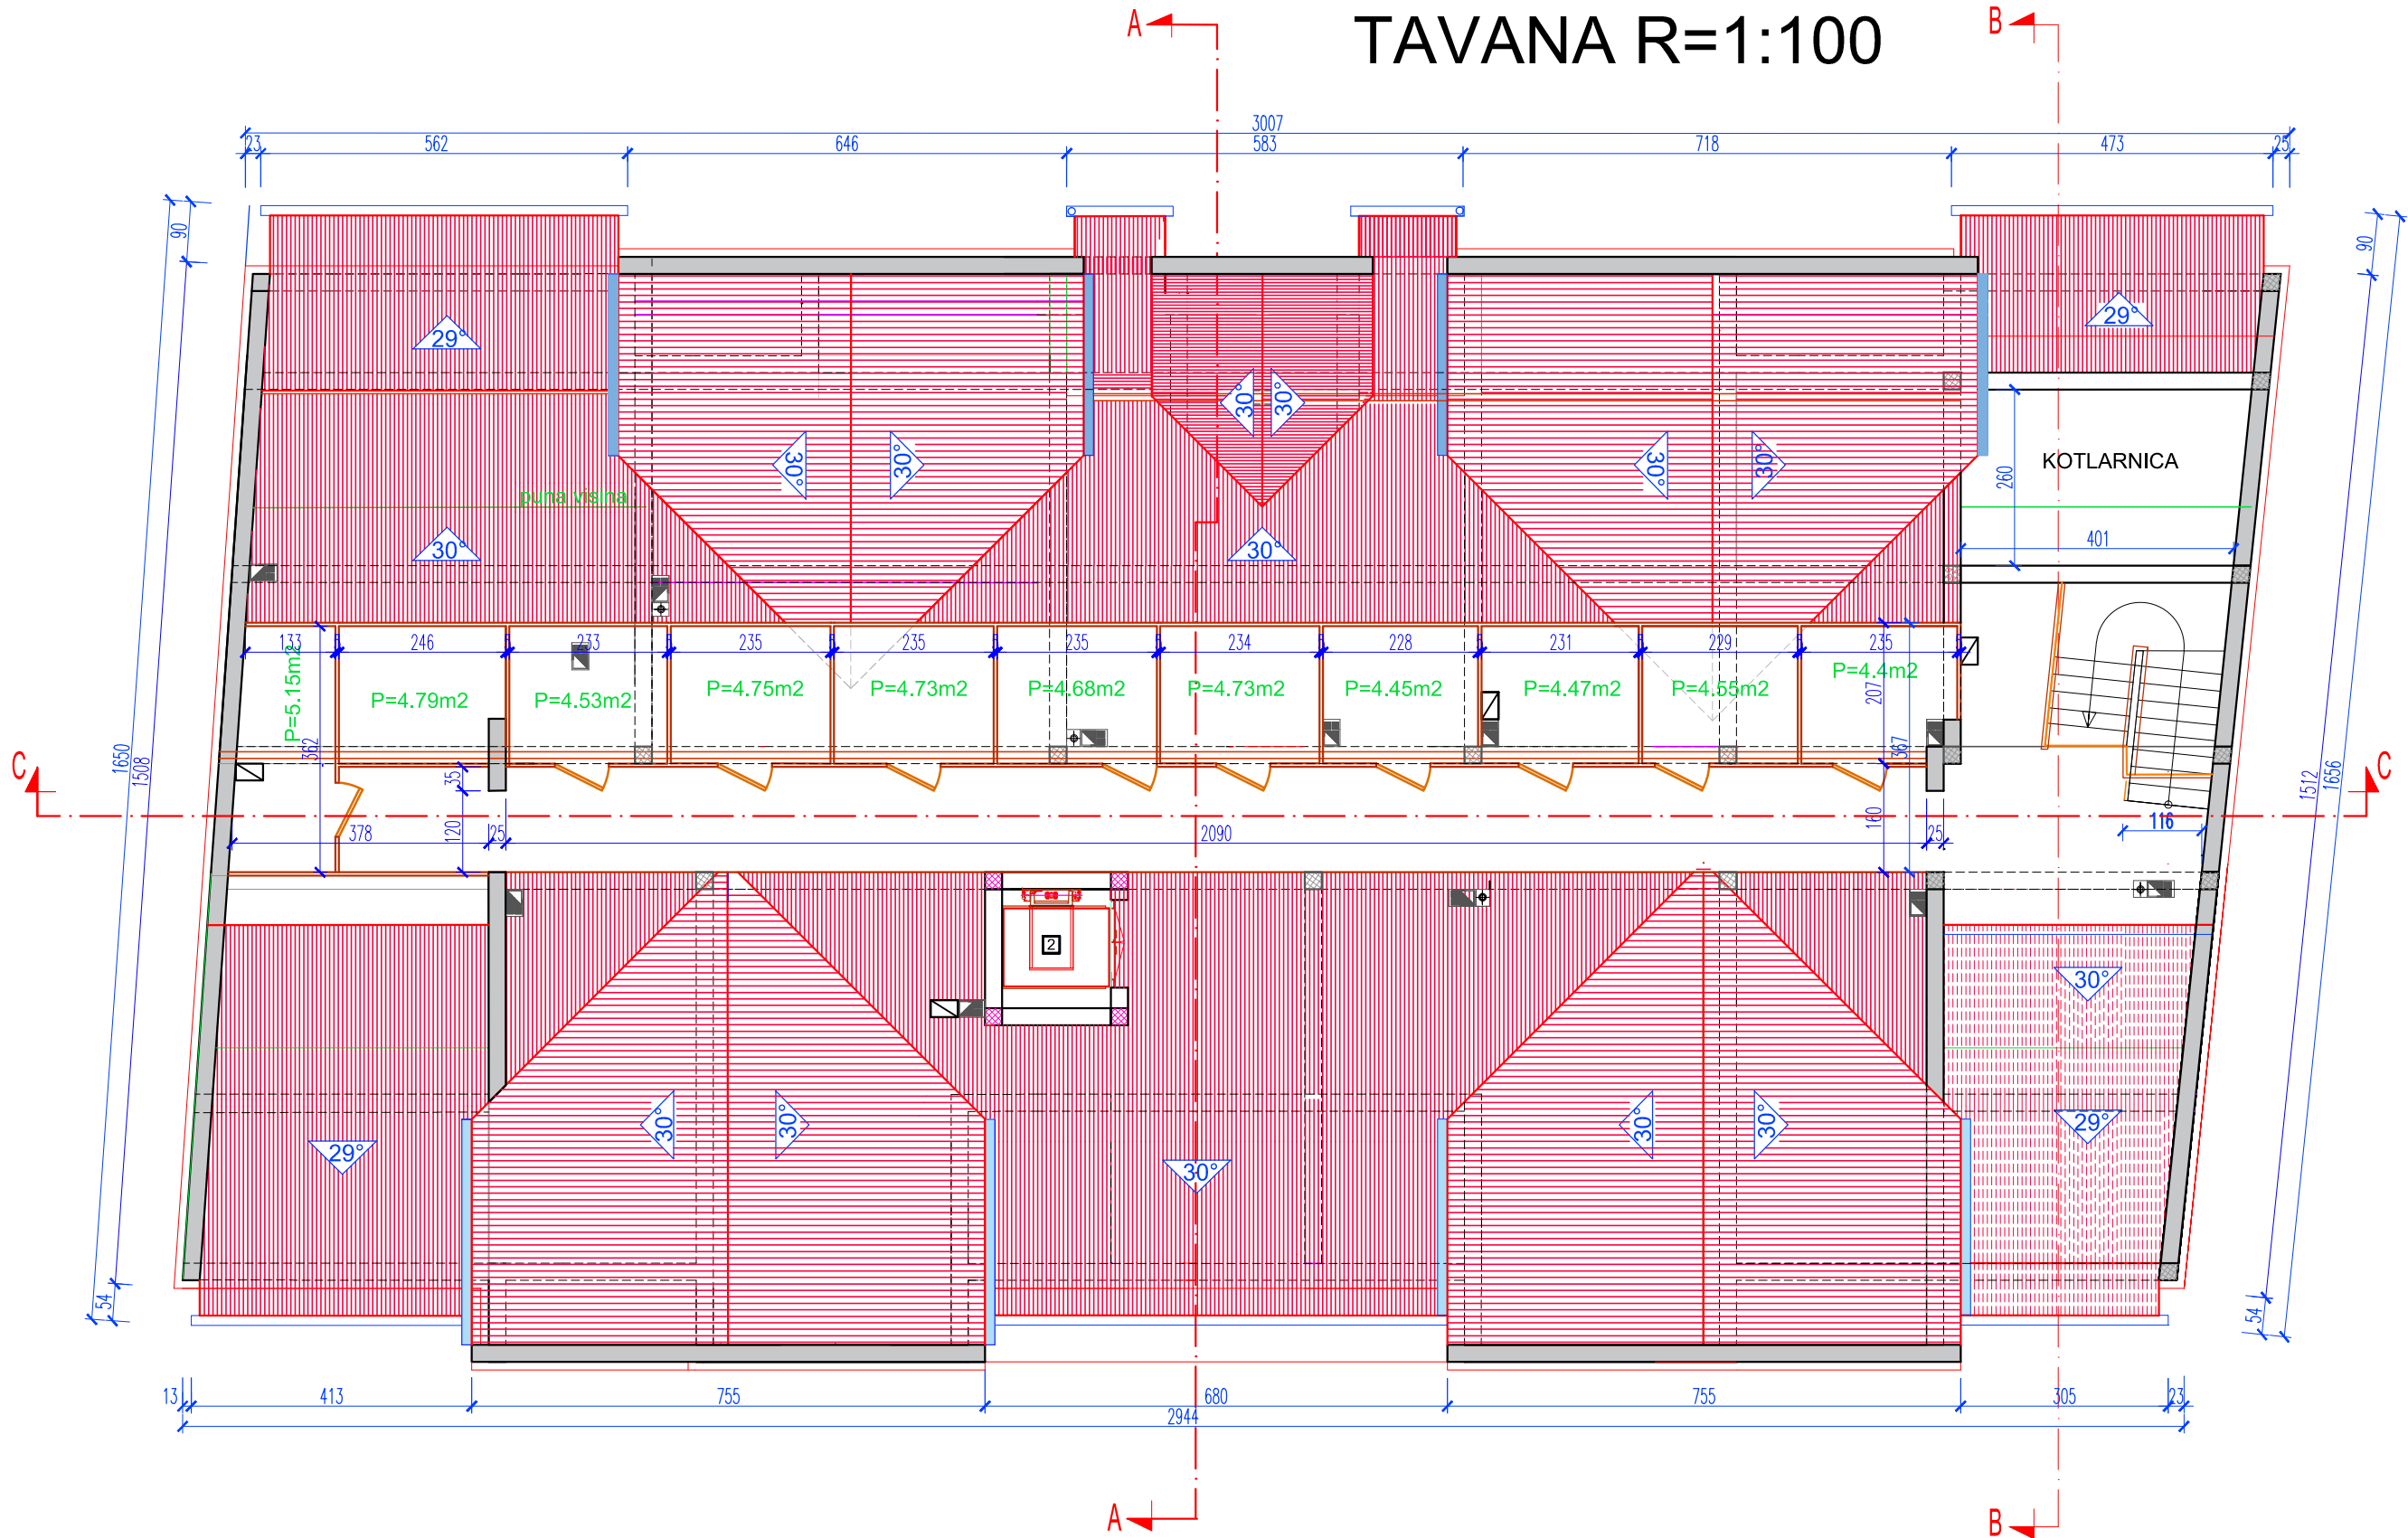

ul. TOZE MARKOVIĆA 28, Sombor



		Naziv objekta: STAMBENA ZGRADA P+2+Pk	
Investitor: NOVOGRADNJA DOO Beždan, ul. Nova 41-41a		1110/2021-A	
Projektovalo: Nada Sladković dipl.inž.arh.	Datum: 18.06.2020.	Razmera: 1/100	Naziv objekta: OSNOVA TAVANA
Obrada: Ristić Miloš dipl.inž.grad.	Direktor: Milena Vujović dipl. ing. grad.	Br. Crteza: PGD 10	Razmera: 1/100